


SANTA CRUZ AVE

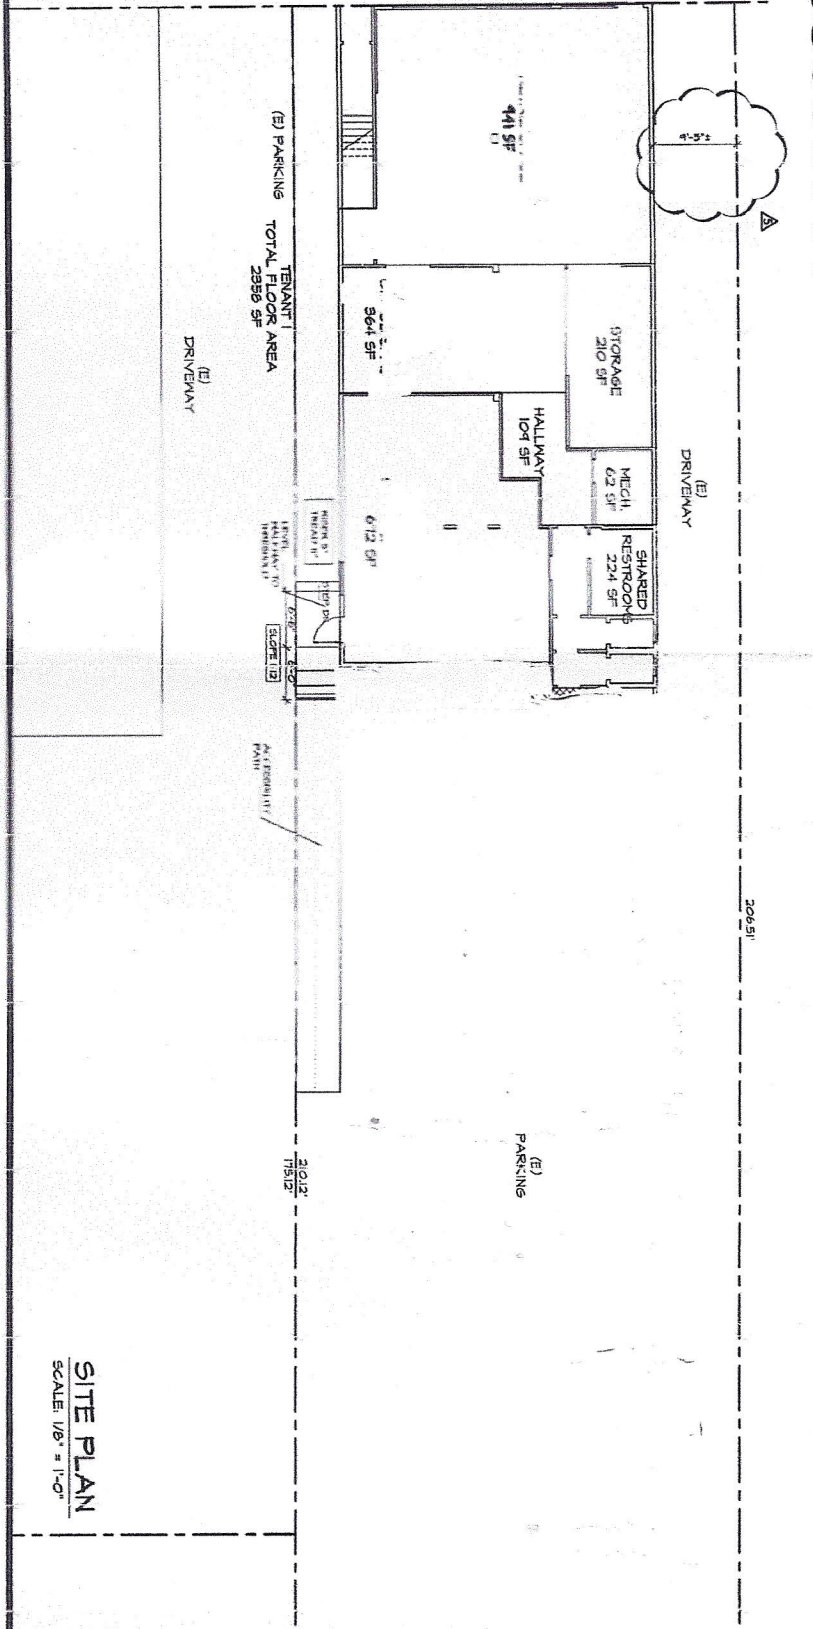

SITE PLAN  
SCALE 1/8" = 1'-0"